

Registered Office

No. 408/B, 13th Main, 24th Cross,
BSK II Stage, Bengaluru 560070, KA



<u>Corporate Office</u> Survey 12/4B, VISL Layout, Talaghattapura, Bengaluru 560109, KA


WWW.VLSP.IN

For Enquiries:

Email: sales@vlsp.in Call: 9964249000 / 9964259000

RERA No.: PRM/KA/RERA/1251/310/PR/121124/007226 BBMP No.: BBMP/ADDL.DIV/JDSOUTH/0068/23-24

Disclaimer: All representations of interiors, furnishings, and fixtures shown are purely conceptual and are not part of the actual home. Images featured in marketing materials such as brochures, walkthroughs, and sales kits may include stock photos or off-site imagery and are intended to showcase a potential lifestyle. The drawings and illustrations are for representational purposes only and not actual depictions. The floor plans and designs are subject to modification based on approvals from state authorities, BMICAPA, RERA, and other local bodies. Buyers are encouraged to visit the Vanshika's Nature's Harmony sales office to review floor plans and other details before making a purchase decision. This brochure is for conceptual purposes only and does not constitute a legally binding document. The visuals should not be interpreted as factual representations or as forming part of any legal agreement or contract.

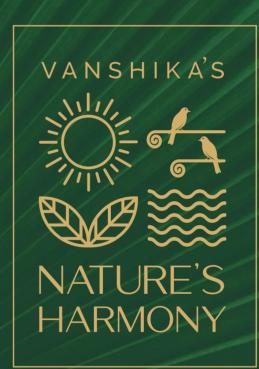





Founded in 2000, Vanshika is a trusted name in real estate, earning the confidence of thousands of families over two decades. With over 10 lakh square feet of prime residential and commercial developments, our mission is clear: to build communities, not just homes.

At Vanshika, each project is thoughtfully crafted to foster a sense of belonging, blending authentic design with the insights we have gathered over the years to meet your unique needs and aspirations.

Our homes offer not just comfort and convenience, but a true community experience.

Vanshika's Nature's Harmony - Highlights



100%* Vaastu compliant homes



Balinese themed gardens



Hi-rise community living



60+ Exclusive amenities



2min. to Metro Station



Mivan Technology Construction

Homes designed for your wellness and prosperity



ॐ सर्वेषां स्वस्तिर्भवतु । सर्वेषां शान्तिर्भवतु । सर्वेषां पूर्णभवतु । सर्वेषां मङ्गलंभवतु । ॐ शान्तिः शान्तिः शान्तिः



May there be Well-being for All,
May there be Peace for All,
May there be Fulfilment of All,
May there be Auspiciousness for All,
Om Shanti Shanti

Vanshika's Jivana Chakra

The Jivana Chakra (Wheel of Life), a concept that symbolizes the eternal balance and harmony between the eight most fundamental aspects of living. Attaining equilibrium between each aspect leads to holism, completeness, and absolute fulfillment.

Parisara - Environment

Kamadhenu ~ the Cow

Parisara refers to the right physical environment which acts as a crucial catalyst for our collective progress. In Hindu literature, the Cow is also considered the greatest giver of all.

Anuraaga - Romance

Shuka the Parrot

Anuraaga is said to be the mount of Kamadeva, the God of love, representing desire and passion. Often seen in pairs, the Parrot symbolizes the vivacious spirit of love.

Leela - Recreation

Mruga~ the Deer

Leela depicts play or recreation. It signifies the aspect of leisure and play in one's life. The inclusion of the Deer in the Chakra stresses on the importance of finding balance between work and recreation.

Vikaasa - Growth

Gandabherunda~ the Two-Headed Eagle

Vikaasa symbolizes strength and growth, alluding to the ceaseless development and betterment of the self.

The Gandabherunda, or similar forms, can often be seen in royal insignias of South India.

Aarthika - Wealth

Padma the Lotus

Aarthika represents opulence, wealth, and prosperity. In Hinduism, the Lotus is depicted as the seat of Lakshmi, the Goddess of abundance, and is one of the most popular motifs in South Indian design.

Praana - Health

Sanjeevani ~ the All-Curing Herb

Praana symbolizes good health and healing. In Hindu mythology. the Sanjeevani herb is said to be capable of curing even the severest of ailments.

Sattva - Community

Kurma~ the Tortoise

Sattva represents active community life and nurturing bonds with friends and family. The Tortoise symbolizes long-term stability one gains from fostering strong relationships with loved ones.

Karya - Career

Ashwa~ the Horse

Karya embodies the absolute power of progress, focus, and efficiency. Traits of the Horse have greater relevance in contemporary society, especially in one's work and career.



Reviving Ancient Wisdom for a Meaningful Life

In today's fast-paced world, we often find ourselves disconnected from our true nature. Our constant chase for success and fulfillment leaves us busy but not truly content. However, the Vedas offer timeless wisdom that can help us rediscover a way of living that brings depth, wholeness, and purpose to our lives. By embracing these ancient teachings, we can unlock the path to a more profound and meaningful existence, grounded in the wisdom of our ancestors.

Adhering to Vastu Shastra



Creating Harmonious Living Spaces Through Vastu Shastra


Vastu Shastra is said to be the science of harmonizing spaces with the elements of nature to facilitate balance, prosperity, and well-being. Vastu Shastra is an intricate science that guides the design and construction of buildings in a way that harmonises the natural forces and divine energies. The principles of Vastu Shastra are meant to highlight the importance of different elements, directions, and spatial arrangements. To ensure a harmonious space for living, Vastu Shastra considers balancing the five elements of vastu or Panchabhutas, namely the earth, water, fire, air, and space. These elements influence the energy flow within an environment, thus developing spaces that promote harmony, prosperity, and energy. By harmonizing the five elements of Vastu Shastra, one can create living spaces that echo with the natural forces of the universe, facilitating balance and well-being for its natives.

The benefits of following the principles of Vastu Shastra are:

- By aligning and placing the elements properly as per Vastu principles, one can enhance the flow of positive energy and promote overall well-being.
- Vastu-compliant spaces help improve the relationships among family members and cultivate unity and cooperation.
- Another benefit of Vastu Shastra is that it attracts financial stability and prosperity when aligned with auspicious energies.
- Vastu-compliant buildings furnish natural light, ventilation, and proper space utilization, yielding better health, both physical and mental.
- Living in such a space helps reduce anxiety, stress, and conflicts, fostering emotional balance as well as peace of mind.







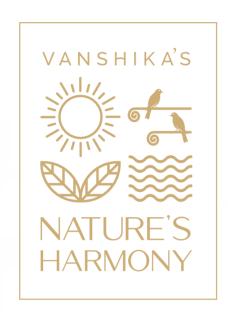

FIND YOUR Heaven In Harmony

Spread expansively over 4.09 acres, Nature's Harmony is a premium project for the discerning buyers. The project consists of 335 luxurious and vastu compliant apartments, with many unique features and blends seamlessly with nature.

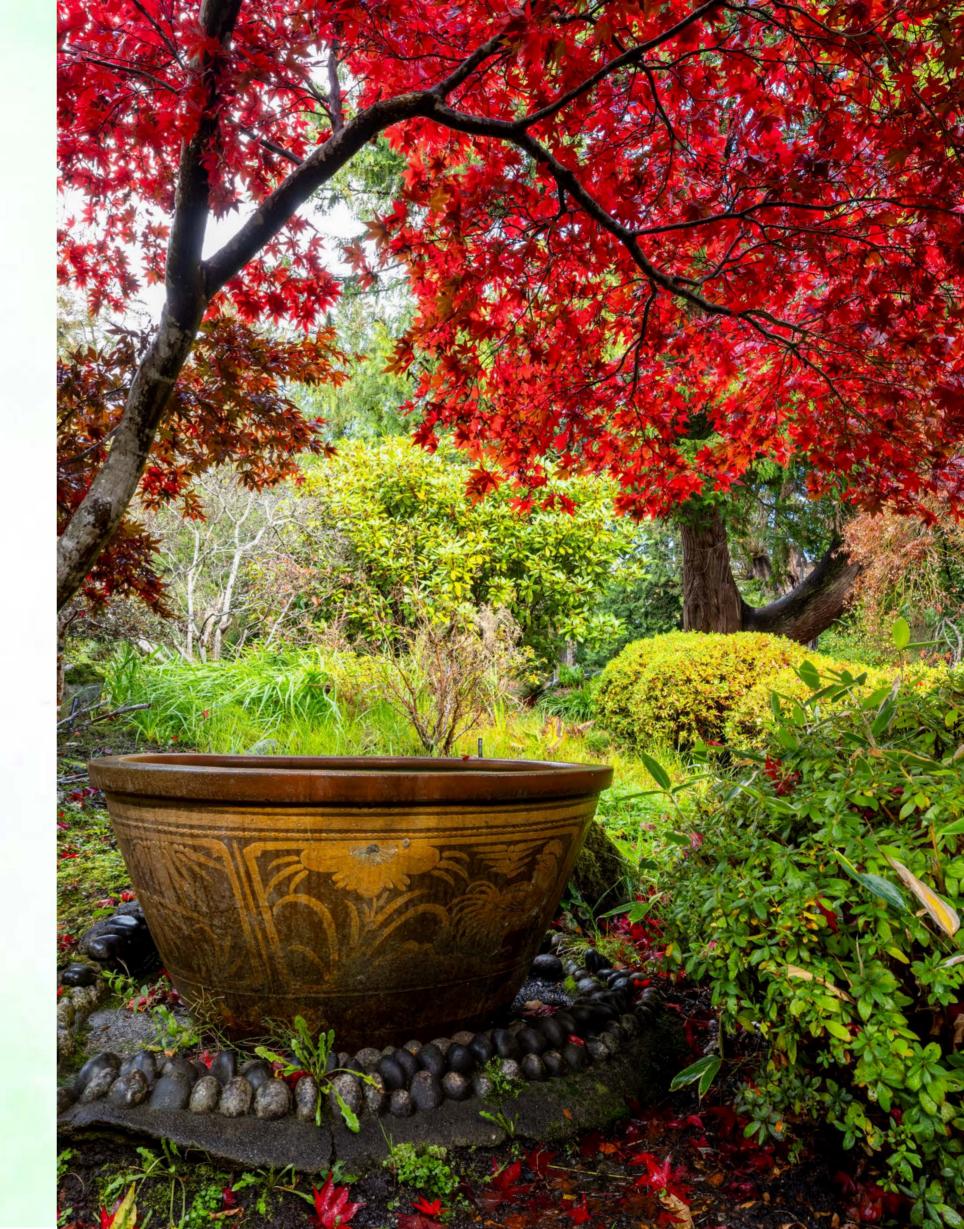

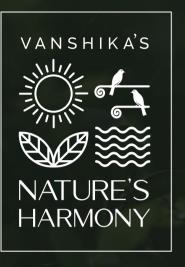





FUN AND FITNESS

- ▶ Reception Lounge
- Multipurpose Party Hall
- ▶ AV Room
- **▶** Gym
- Cross-fit Corner
- Boxing Corner
- ▶ Indoor Games Room
- Cafeteria

KIDS CORNER

- ▶ Kids Play Area
- ▶ Kids Ball Pool
- ▶ Adventure Wall
- ▶ Video Games Room
- **▶** Board Games Corner

FACILITIES

- ► Association Room
- ▶ Business Centre
- ▶ Convenience Store
- ► Laundry/Ironing Shop
- ▶ EV Charging Bay
- ▶ Car Wash Bay
- ▶ Air Filling Station
- ▶ Driver/Maids Dormitory
- ▶ Drivers/Maids Washrooms

SWIMMING POOL

- ▶ Adult Pool
- ▶ Kids Pool
- ▶ Waterfall feature
- ▶ Water play jets
- ▶ Pool side lounges

OUTDOOR AMENITIES

- ▶ Dropoff Plaza
- ▶ Amphitheatre
- ▶ Half-Basketball court
- Cricket Practice net
- Outdoor gym
- ➤ Outdoor Kids play area
- ► Kids rock climbing
- ▶ Bicycle racks with bicycles
- Cycling track
- Jogging track

- Skating rink
- Senior citizen court
- Meditation lawn
- ▶ Party deck
- ▶ Barbeque corner
- ▶ Hobby court
- ▶ Interactive floor games
- ▶ Play mounds
- ▶ Inground Trampoline
- ▶ Sand pit

- Pets park
- ▶ Aroma Garden
- Spillover party lawn
- ▶ Shaded patio seating
- ▶ Interactive water fountain
- ▶ Plumeria court
- ▶ Hammock Garden
- ▶ Leisure seating court
- ▶ Reflexology walkway


- ▶ Jungle gym
- ▶ Golf putting
- Seating Pavilion
- ▶ Zen Garden
- ▶ Community Farming
- Sculpture court
- ▶ Informal seating area
- ▶ Outdoor board games nook



Seamlessly Connected, Naturally Located.

Experience the perfect balance between the ease of city living along with the bliss of nature's tranquility. Direct access to Bangalore's metro lines and prominent link-roads.



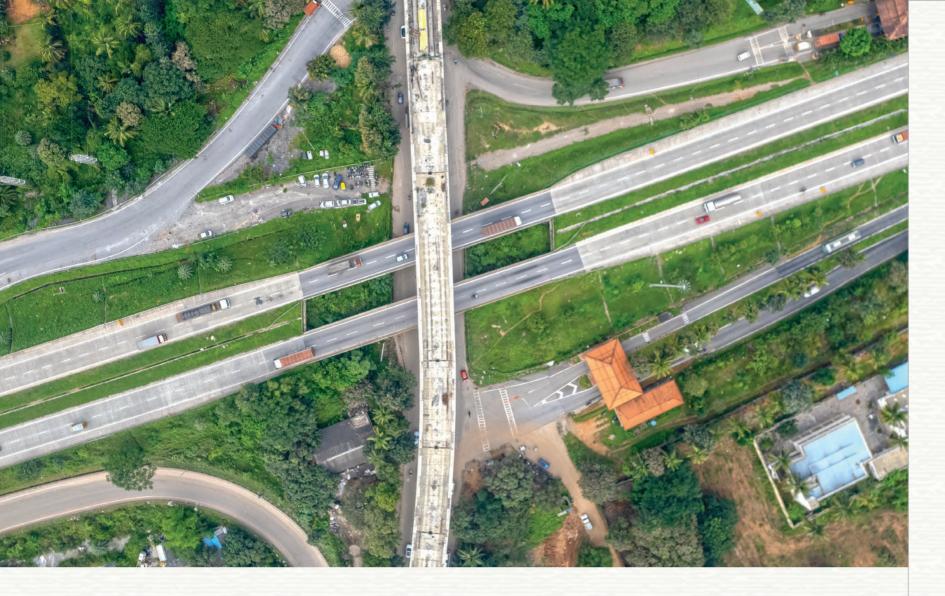

Connected to Convenience


5

- Silk Institute Metro Station
- Thalaghattapura Metro Station
- · Jnana Sweekar Public School
- Yaashsvi International School
- · SMVN School
- · Dmart, Vajarahalli
- NICE Road
- Art of Living Foundation
- Dayanand Sagar University
- Mandala Cultural Centre
- Shankara Art Foundation

- · Manipal Hospital
- · Cura Hospital Multispeciality Hospital
- JMRH & Research Centre
- BGS Gleneagles Global Hospital
- Sagar Hospital Kumaraswamy Layout
- · Banashankari Bus Stand
- Sri Kumaran Public School -ICSE
- Global City Tech Park
- Hillside PU and Degree College
- KS School of Engineering and Management
- Forum Mall, Konankunte Cross Metro Station
- Metro Wholesale Kanakapura
- RNS Institute of Technology
- NPS Agara
- PES University
- Electronic City
- ISKCON Temple

HOUR

- KSR SBC Bengaluru Railway Station
- Orchids The International School
- Skalvi International School
- Loyola Composite PU College
- Dayananda Sagar College of Engineering

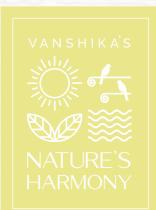


LOCATION MAP Not to Scale



Everything is Near You

Located on Kanakapura Road, in South Bengaluru, Nature's Harmony offers a curated community living that offers a serene and superior lifestyle in perfect harmony with need for a natural environment. Nature's Harmony is located in the high growth South Bengaluru. Being near by to Silk Institute Metro Station and Nice Road it is easily accessible from all parts of the city and places all necessary services within quick reach. Top educational institutions, major commercial hubs, high profile shopping and leisure centres, best healthcare facilities... everything you need is a short drive away.

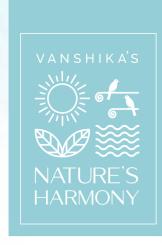

RIGHT AT HOME.

The Balinese-themed garden at Vanshika's Nature's Harmony offers a serene and tranquil escape amidst the bustle of urban life. Inspired by the lush landscapes of Bali, this garden is designed with an emphasis on harmony between nature and architecture. Featuring tropical plants, vibrant greenery, water features, and stone pathways, it creates a peaceful environment for relaxation and reflection.


A space where nature whispers and stories come alive. Under open skies, it becomes a stage for laughter, for quiet moments shared with loved ones, for the rhythm of life to unfold.

Here, every breeze carries a melody, every gathering becomes a memory etched in the soul. A place where the earth cradles your feet, and the heavens above watch over, inviting you to dream, to connect, and to belong.







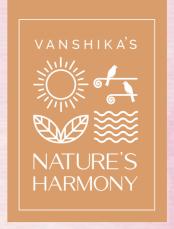

Apartments with the feel of Villa

We understand that most people are concerned with privacy in an Apartment. Keeping this in mind, apartments in Nature's Harmony are uniquely designed to give you the Villa feeling.

Each apartment has independent entry with separate steps giving you privacy and a unique feel to each apartment. To give you that expansive feeling of spaciousness, main doors are 8 feet in height and all windows are 7 feet 9 inches tall. Creatively planned square design ensures 100% utilisation of space.

All apartments are Vastu compliant and face East or North. The apartments are meticulously designed to maximise natural light and ventilation, and sensibly planned to make living a comfortable and convenient experience. The towers have also been positioned intelligently so as to provide every home with total privacy with less than 10% common walls.






LEGEND

- 1 Main Entry
- 2 Visitor's Car Parking
- 3 Amphitheatre
- 4 Half Basketball Court
- 5 Aroma Garden

- 6 Sculpture Platform
- 7 Old Age Congregation Acu Pressure Walkway
- 8 Calesthenics
- 9 Skating Ring
- 10 Yoga/meditation Platform

- 11 Kids Play Area
- 12 Kids Play Extension
- 13 Mini Amphitheater
- 14 Water Body
- 15 Seating Pavilions

- 16 Drop-off Plaza
- 17 Cycling Track
- 18 Jogging Track
- 19 Basement Ramp Entry
- 20 Basement Ramp Exit

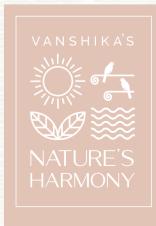

TYPF-1

1625 sft.

3 BHK

North Facing

DIMENSION

- 1: Foyer 1.90m X 1.75m
- 2: Living Room 7.40m X 3.65m
- 3: Family Bedroom 4.2m X 3.75m
- 3.1: Balcony 1.3m X 1.50m
- 4: Bedroom 2 3.73m x 3.40m
- 4.1: Balcony 3.79m X 1.0m
- 5: Bedroom 3 3.45m X 3.40m
- 6: Master Toilet 2.40m X 1.5m
- 7: Toilet2 1.51m X 2.40m
- 8: Toilet3 1.50m X 2.4m
- 9: Kitchen & Dining 3.04m X 2.25m
- 10: Transition 1.45m X 1.06M





Designed with Vastu Harmony for Every Corner			Eshanya Moola	North Facing Entrance Kubera Moola Ag	
Floor	Flat Type	Carpet Area (A)	Built up Area (B)	Common Area (C)*	Saleable Area (D)
ALL	3 B H K	96.58 sq. mtrs.	12.35 sq. mtrs.	42.1 sq. mtrs.	151.03 sq. mtrs.

TYPF-2

1917 sft. 3 BHK + Study North Facing

DIMENSION

- 1: Foyer 1.90m X 2.7m
- 2: Living Room 3.65m X 7.60m
- 3: Family Bedroom 3.65m X 4.50m
- 3.1: Balcony 2.0m X 1.0m
- 4: Bedroom 2 4.00m x 3.19m
- 5: Bedroom 3 3.35m X 3.40m
- 6: Balcony 2.64m X 1.0m
- 6: Master Toilet 2.40m X 1.40m
- 7: Kitchen & Dining 3.51m X 2.40m
- 8: Toilet2 2.40m X 1.45m
- 9: Toilet3 2.40m X 1.50m
- 10: Transition 5.05m X 1.45M





	gned with nony for E	Vastu very Corner	Eshanya Moola	North Facing Entrance Kub	era Moola Agni Moola
Floor	Flat Type	Carpet Area (A)	Built up Area (B)	Common Area (C)*	Saleable Area (D
ALL	ЗВНК	116.3 sg. mtrs.	12.17 sq. mtrs.	49.65 sg. mtrs.	178.12 sg. mtrs.

D = A + B + C





1497 sft. 3 BHK Comp. East Facing

DIMENSION

- 1: Foyer 1.31m X 1.59m
- 2: Living Room 3.80m X 7.60m
- 3: Family Bedroom 3.60m X 4.65m
- 3.1: Balcony 1.80m X 1.0m
- 4: Bedroom 2 3.70m x 3.45m
- 5: Bedroom 3 2.75m X 2.90m
- 6: Balcony 2.50m X 1.0m
- 7: Master Toilet 2.40m X 1.50m
- 8: Kitchen & Dining 1.65m X 2.79m
- 9: Toilet2 2.40m X 1.50m
- 10: Transition 3.86m X 1.10M





	ned with Vo		Eshanya Moola	East Facing Entrance Kube	ra Moola Agni Moola
Floor	Flat Type	Carpet Area (A)	Built up Area (B)	Common Area (C)*	Saleable Area (D)
ALL	3 B H K Compact	89.06 sq. mtrs.	11.26 sq. mtrs.	38.77 sq. mtrs.	139.09 sq. mtrs.



D = A + B + C

1786 sft. 3 BHK North Facing

DIMENSION

- 1: Foyer 1.70m X 1.5m
- 2: Living Room 4.2m X 3.04m
- 3: Family Bedroom 3.80m X 4.56m
- 3.1: Balcony 2.0m X 1.0m
- 4: Bedroom 2 3.40m x 3.35m
- 5: Bedroom 3 3.65m X 3.30m
- 5.1: Balcony 2.64m X 1.0m
- 6: Master Toilet 2.40m X 1.45m
- 7: Kitchen & Dining 2.56m X 3.09m
- 8: Toilet2 1.44m X 2.40m
- 9: Toilet3 1.50m X 2.40m
- 10: Transition 5.16m X 1.05M





	gned with nony for Ev	Vastu ery Corner	Eshanya Moola	North Facing Entrance Kube	era Moola Agni Moola
Floor	Flat Type	Carpet Area (A)	Built up Area (B)	Common Area (C)*	Saleable Area (D)
ALL	ЗВНК	103.81 sq. mtrs.	15.87 sq. mtrs.	46.26 sq. mtrs.	165.94 sq. mtrs.

D = A + B + C





TYPF-5

2011 sft.

3 BHK Luxury East Facing

DIMENSION

- 1: Foyer 2.85m X 2.35m
- 2: Living Room 3.65m X 3.98m
- 3: Family Bedroom 4.11m X 3.50m
- 3.1: Balcony 1.65m X 1.50m
- 4: Bedroom 2 3.41m x 3.70m
- 4.1: Balcony 3.35m X 1.0m
- 5: Bedroom 3 3.45m X 3.82m
- 5.1: Balcony 5.96m X 1.0m
- 6: Kitchen & Dining 2.85m X 2.35m
- 7: Toilet1 2.3m X 1.50m
- 8: Toilet2 1.50m X 2.70m
- 9: Toilet3 1.50m X 2.40m





	gned with Vonony for Eve		Eshanya Moola	East Facing Entrance Kuber	a Moola Agni Moola
Floor	Flat Type	Carpet Area (A)	Built up Area (B)	Common Area (C)*	Saleable Area (D)
ΔΙΙ	3BHK Luxury	113.48 sq. mtrs.	21.3 sq. mtrs.	52.09 sq. mtrs.	186.87 sq. mtrs.

TVPF-6

1846 sft.

3 BHK Luxury East Facing

DIMENSION

- 1: Foyer 2.85m X 1.65m
- 2: Living Room 4.50m X 4.05m
- 3: Family Bedroom 4.1m X 3.60m
- 3.1: Balcony 3.1m X 1.2m
- 4: Bedroom 2 3.45m x 3.60m
- 5: Bedroom 3 3.45m X 3.45m
- 5.1: Balcony 1.5m X 1.65m
- 6: Balcony 2.55m X 1.2m
- 7: Kitchen & Dining 6.35m X 2.7m
- 8: Toilet1 2.4m X 1.5m
- 9: Toilet2 2.4m X 1.45m





	gned with Vo		Eshanya Moola	East Facing Entrance Kuber	a Moola Agni Moola
Floor	Flat Type	Carpet Area (A)	Built up Area (B)	Common Area (C)*	Saleable Area (D)
ALL	3BHK Luxury	110.51 sq. mtrs.	13.23 sq. mtrs.	47.83 sq. mtrs.	171.57 sq. mtrs.

D = A + B + C





TYPE-7

2088 sft.

4 BHK
East Facing

DIMENSION


- 1: Foyer 1.5m X 1.7m
- 2: Living Room 4.55m X 4.45m
- 3: Family Bedroom 4.10m X 3.90m
- 3.1: Balcony 1.4m X 2.1m
- 4: Bedroom 2 4.1m x 3.35m
- 5: Bedroom 3 3.50m X 3.90m
- 5.1: Balcony 1.4m X 2.0m
- 6: Toilet 1.5m X 2.4m
- 7: Kitchen & Dining 6.35m X 2.7m
- 8: Toilet 2.4m X 1.45m
- 9: Transition 5.05m X 1.45M





Floor	Flat Type	Carpet Area (A)	Built up Area (B)	Common Area (C)*	Saleable Area (D)
ALL	4 B H K	124.83 sq. mtrs.	15.14 sq. mtrs.	54.1 sq. mtrs.	194.07 sq. mtrs.

D = A + B + C

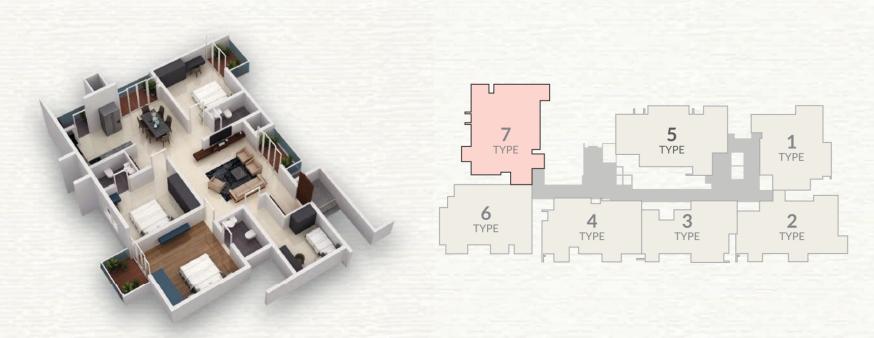

Dimension may vary slightly during consturction | Furniture and fixtures are indicative only

Penthouses That Reflect Elegance and Grandeur


'D' Block

D-901	3269.13
D-902	3696
D-903	2984
D-904	3392
D-905	3880

'E' Block

E-901	3269.13
E-902	3696
E-903	2984
E-904	3392
E-905	3880




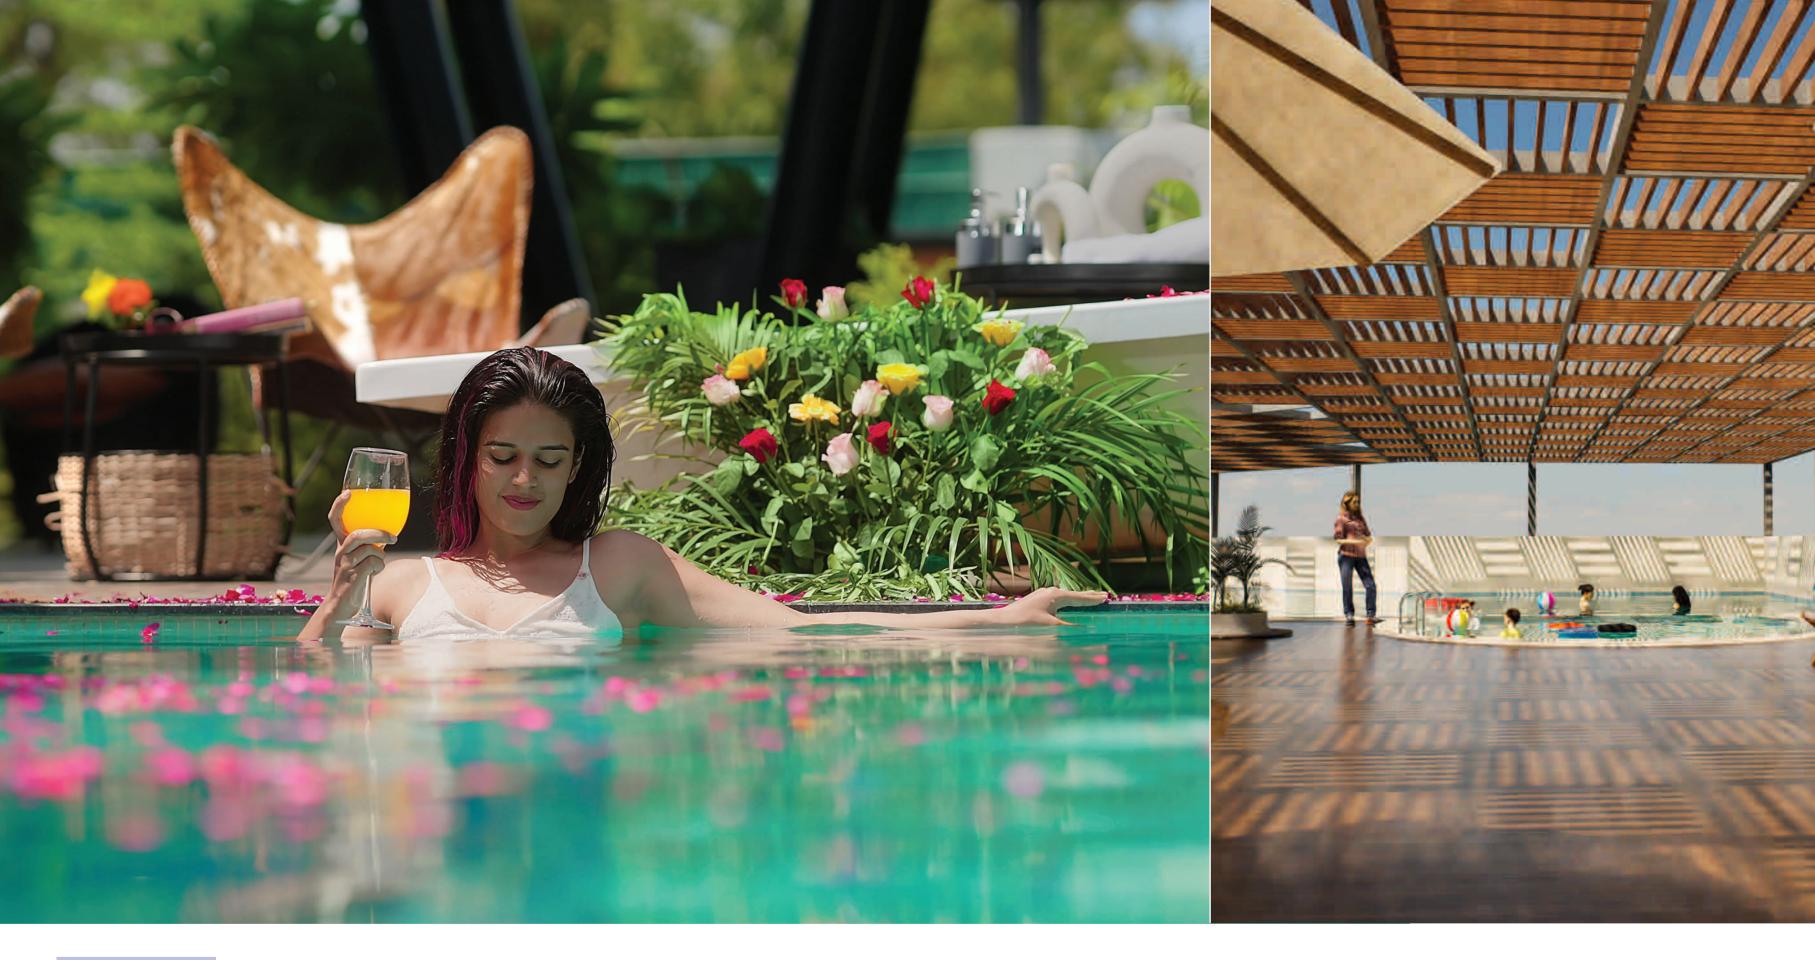



Luxury of Refreshing Escape


Immerse yourself in a refreshing oasis, where the sparkling water invites relaxation and rejuvenation. The swimming pool offers a perfect blend of luxury and tranquility, transforming every swim into a moment of pure escape.

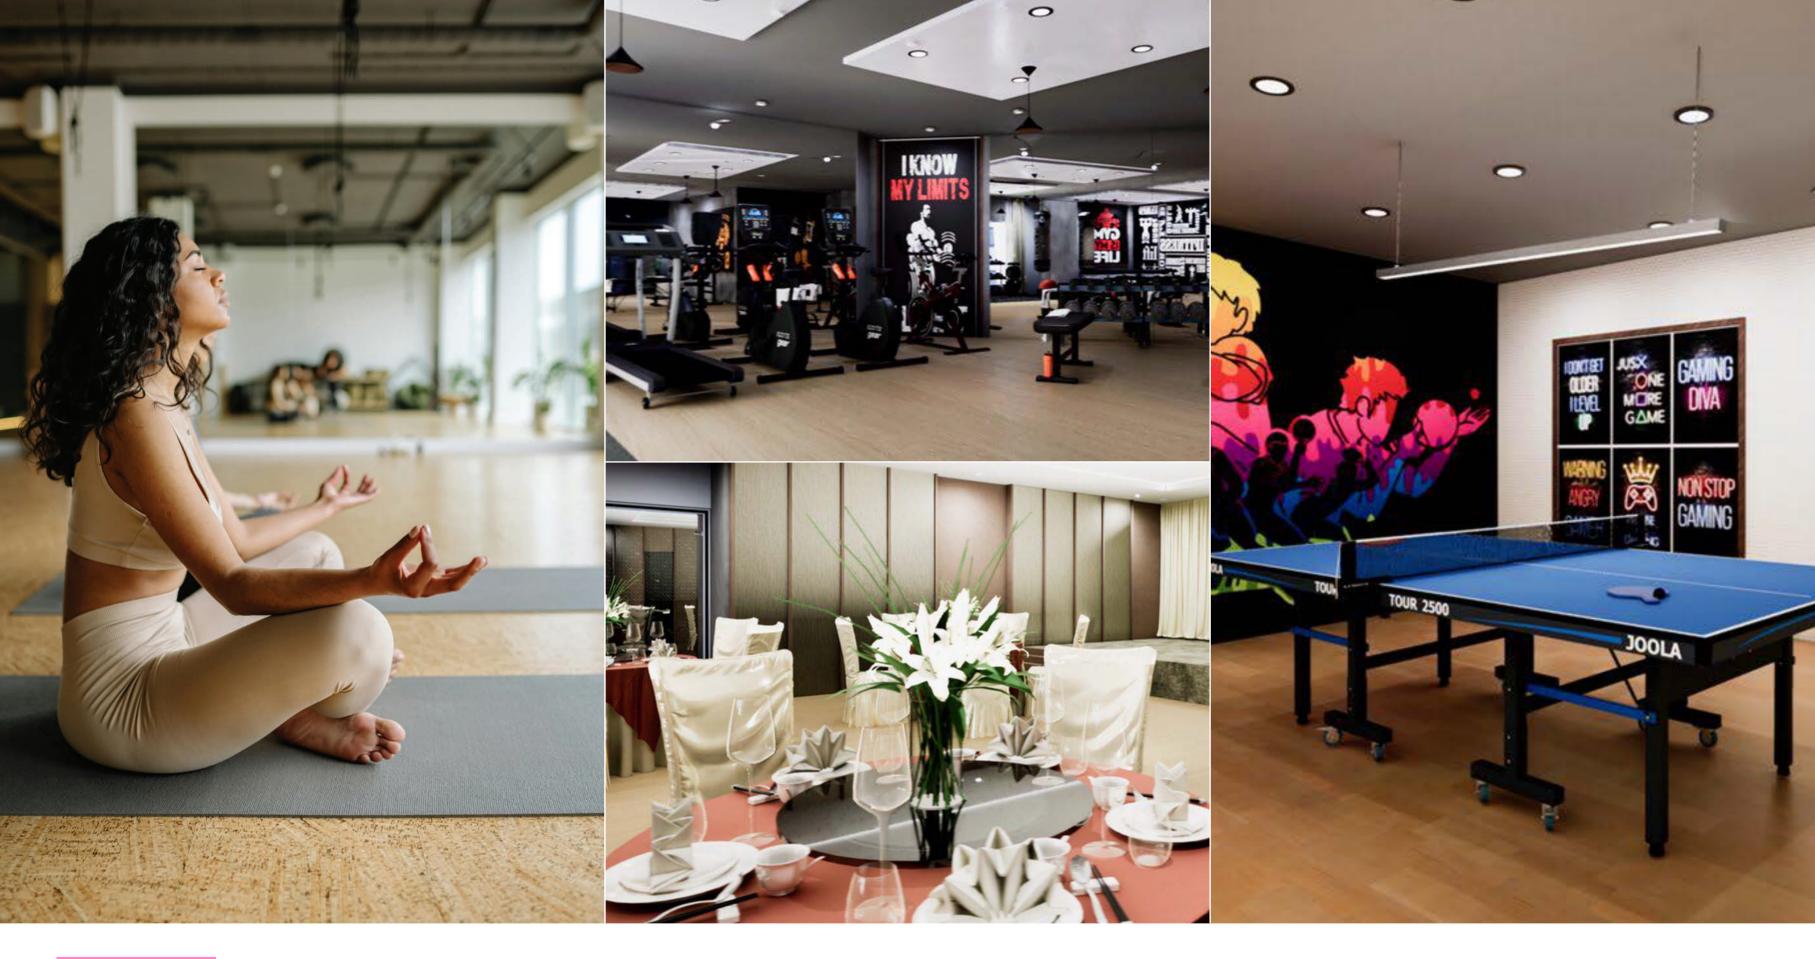




Luxury of Wellness and Community

Step into a space that nurtures both body and mind, where wellness meets community in perfect harmony. From energizing workouts to inspiring gatherings, these club amenities are designed for connection, growth, and a lifestyle of balanced well-being.

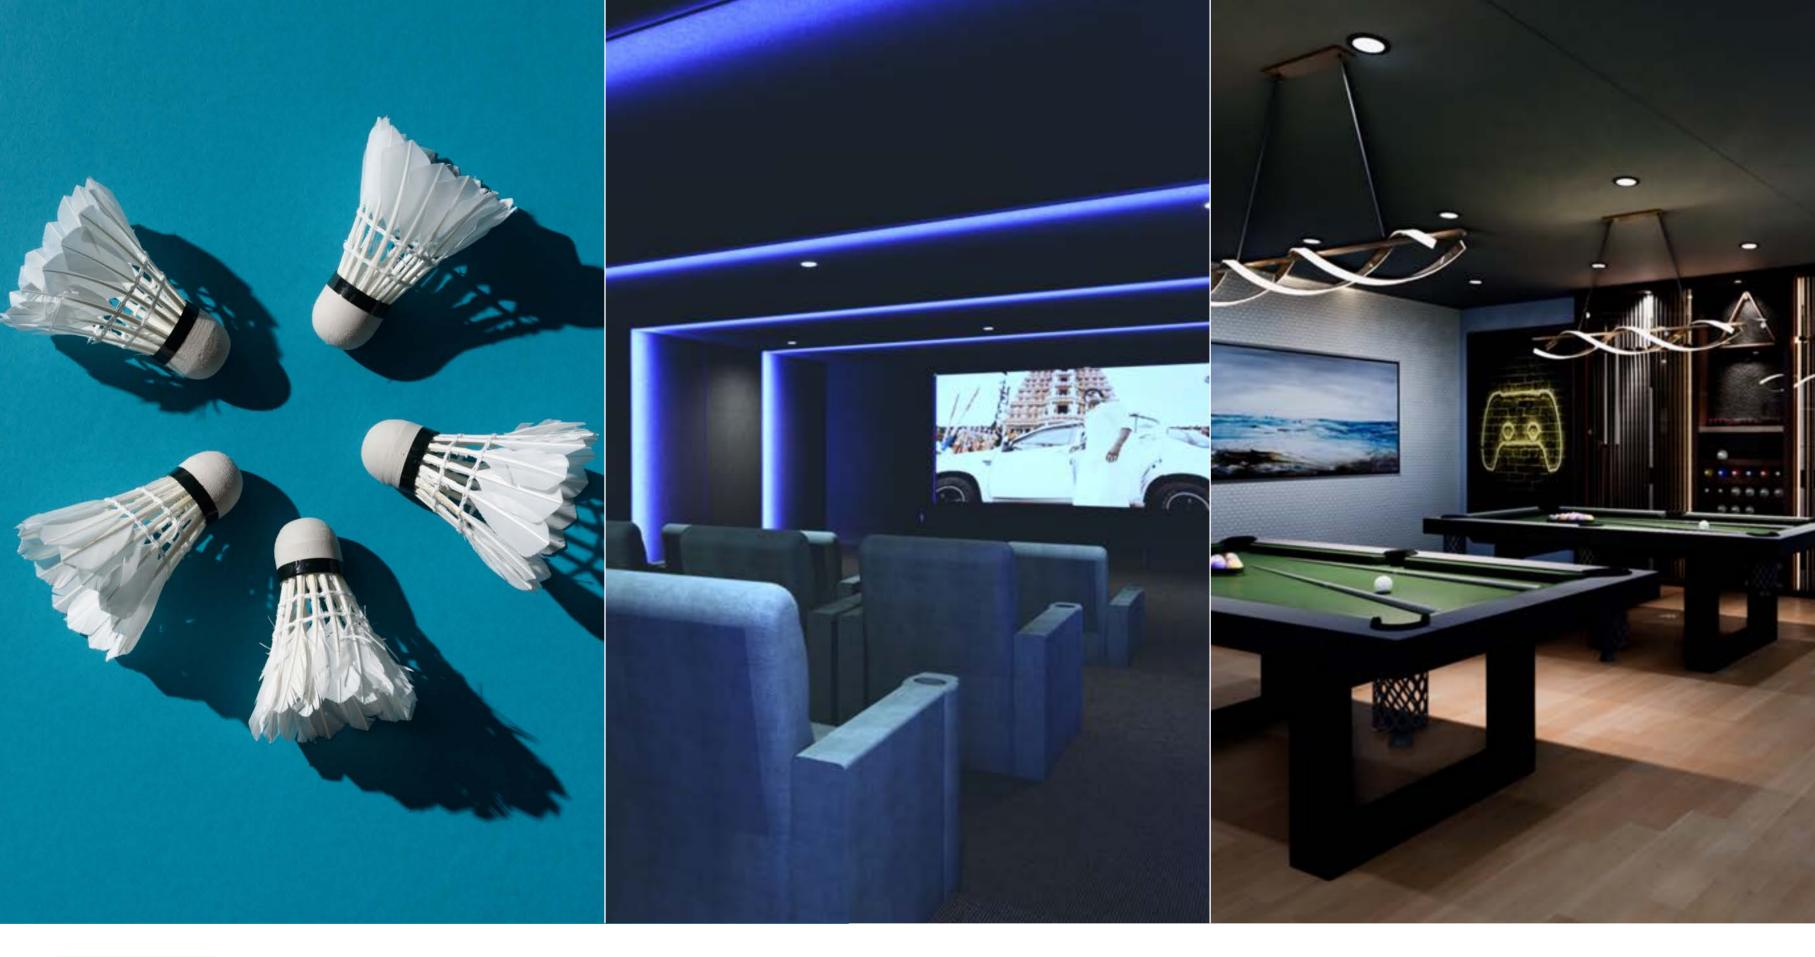

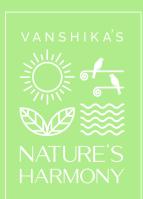

Luxury of Leisure and Play

Indulge in spaces crafted for enjoyment, where every game and gathering brings excitement to life. Whether it's a spirited match on the court, a game of skill, or a movie night with friends, these amenities turn leisure into a luxurious experience.






Luxury of Spacious Elegance

Step into a space where elegance meets comfort, where each corner flows effortlessly into the next. The dining area invites cherished gatherings, while the living room offers a sanctuary of calm. Every detail, from the spacious layout to the refined finishes, is designed to elevate your everyday moments into pure luxury.




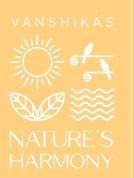

Luxury of Open-Concept Living

Experience the seamless flow of open-concept living, where the kitchen and living room blend in perfect harmony. Here, every meal, conversation, and moment is shared effortlessly, creating a warm and inviting heart to your home. Designed for connection and comfort, this space is crafted to inspire life's most memorable gatherings.



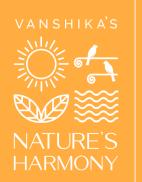

Luxury of Serene Strolls

Experience the soothing charm of pathways crafted for calm, where each step leads you through nature's gentle embrace. Surrounded by greenery, these serene trails offer a quiet retreat, making every walk a peaceful escape right at your doorstep.





Luxury of Playful Freedom

A place where laughter echoes and imagination takes flight, the children's play area offers boundless freedom in a safe, vibrant setting. Designed to spark joy and adventure, it's a space where little ones can explore, create, and grow. Here, every moment is a treasured part of childhood.

Crafted to Perfection, Built for Harmony

Explore thoughtfully designed specifications that bring comfort, quality, and a touch of nature into every corner of your home.



STRUCTURE

- Structural System: RCC Framed Structure Designed for seismic compliant (Zone 2)
- Masonry: 200mm for external walls & 100mm for Internal walls
- Floor: Floor height (incl. slab): Will be maintained at 3000mm
- ATT: Anti-termite treatment will be done



WALL FINISH

- Internal walls: Finished with 2 coats of putty, 1 coot of primer & 2 coats of emulsion
- Ceiling: Finished with 2 coats of putty, 1 coat of primer & 2 coats of emulsion
- Exterior walls: Finished with 1 coot of primer & 2 coats of exterior emulsion paint with color as per architect's
- Bathroom: Ceramic Tile up to false ceiling height of size 300x600mm & above false ceiling will be finished with a
- Kitchen: Ceramic wall tile of size 600x600mm for a height of 600mm above the counter top finished level
- Toilet Ceiling: Grid type false ceiling



FLOOR FINISH WITH SKIRTING

- Main Flooring: Vitrified tiles of size 600mm x 1200mm • Bathroom: Anti-skid ceramic tiles of size 300mm x 300mm
- Balcony: Anti-skid ceramic tiles of size 600mm x 600mm
- Private open terrace (if applicable): Pressed tiles finish



KITCHEN & DINING

- · Kitchen: Platform will be finished with granite slab of 600mm wide at height of 850mm from the finished floor
- Electrical point: For chimney, hab & water purifier
- CP fitting: Kohler/American standard/ Equivalent



- · Sink: Single bowl SS sink with drainboard
- Dining: Counter top washbasin will be provided wherever applicable



BALCONY

- Handrail: MS handrail as per architect's design
- Cloth Drying Provision: Provided in balcony



- CP fittings & sanitary fixture: Kohler/American standard/ Equivalent
- · All Bathrooms: Wall mounted WC with Cistern, Health faucet, Single lever diverter, Rain shower with a counter top wash basin and Gevser.



WINDOWS

- Windows : UPVC windows with sliding shutters & plain glass
- French doors: UPVC doors with sliding shutters & toughened glass
- Ventilators : Aluminum ventilators of fixed/open-able shutter for ODU access (wherever applicable)



IOINERY DOORS

- Main door: Good quality door of size 1050 x 2440mm with veneer finish and designer shutter.
- Ironmongeries like Digital Door lock of Yole or equiva lent, tower bolts, door viewer, safety latch, magnetic
- Bedroom doors: Good quality door of size 500 x 2 mm with laminate finish. Ironmongeries like Godrej or equivalent lock, door stopper, door bush, tower bolt, etc
- Bathroom doors: Good quality door of size 900 x 2100mm with laminate finish. Ironmongeries like Godrej or equivalent lock, door stopper, door bush, tower bolt, etc



ELECTRICAL POINTS

Power Supply: Single Phase power supply. connection for K.



- Three phase power supply connection for 3BHK
- Safety device: RCCB (Residual Current Circuit breaker)
- · Switches & sockets: Modular box, modular switches & sockets of good quality is brand
- Wires: Fire Retardant Low Smoke (FRLS) copper wire of good quality is brand
- TV: Point in Living & one of the bedrooms
- · Data & USB: Point in Living
- · Split-air conditioner: Points in Living and one of the bedrooms Provision in other bedrooms
- Foot Lamp: Provision in all bedrooms
- Exhaust fan: Point in all bathrooms
- Geyser: Point in one of the bathrooms and Provision in others bath-rooms
- Back-up: 500W for 3BHK & 600W for 4BHK



COMMON FEATURES

- · Lift: Elevators of 10 passengers automatic lift will be provided
- Back-up: 100% Power backup for common amenities such as Clubhouse, Lifts, STP, WTP 6
- selective common area lighting
- Owner's Directory: Apartment owner. name will be provided in ground Level
- Lift fascia : Granite/equivalent cladding
- Lift Lobby : Granite flooring @ ground level
- · Staircase floor: Granite flooring
- Staircase handrail: MS handrail with enamel point finish
- · Terrace floor: Pressed the flooring
- Terrace doors: Good quality FRP door of size 900x2100mm with point finish Ironmongeries like
- thumb tum lock of Godrej/equiva lent without key, door bush automatic door closer, etc..



OUTDOOR FEATURES

- Water storage: Centralized UG sump with WTP (Min requirement water test report)
- Rain water harvesting: Rain water harvesting system as per site requirements
- STP: Centralized Sewage Treatment plant
- Safety: CCTV surveillance cameras will be provided all round the building at pivotal
- locations in ground level
- Walkway: Walkway spaces well defined as per landscape's design intent
- Security: Security booth will be provided at the entrance
- Compound Wall: Site perimeter fenced by compound wall with entry gates
- Landscape : Suitable landscape of appropriate places in the project as per design intent
- Driveway: Convex mirror for safe turning in driveway in/out
- External Driveway: Interlocking paver block/ equivalent flooring with demarcated driveway as per
- · landscape's design intent